


# HALL FIRE EXIT AND UTILITY PLAN

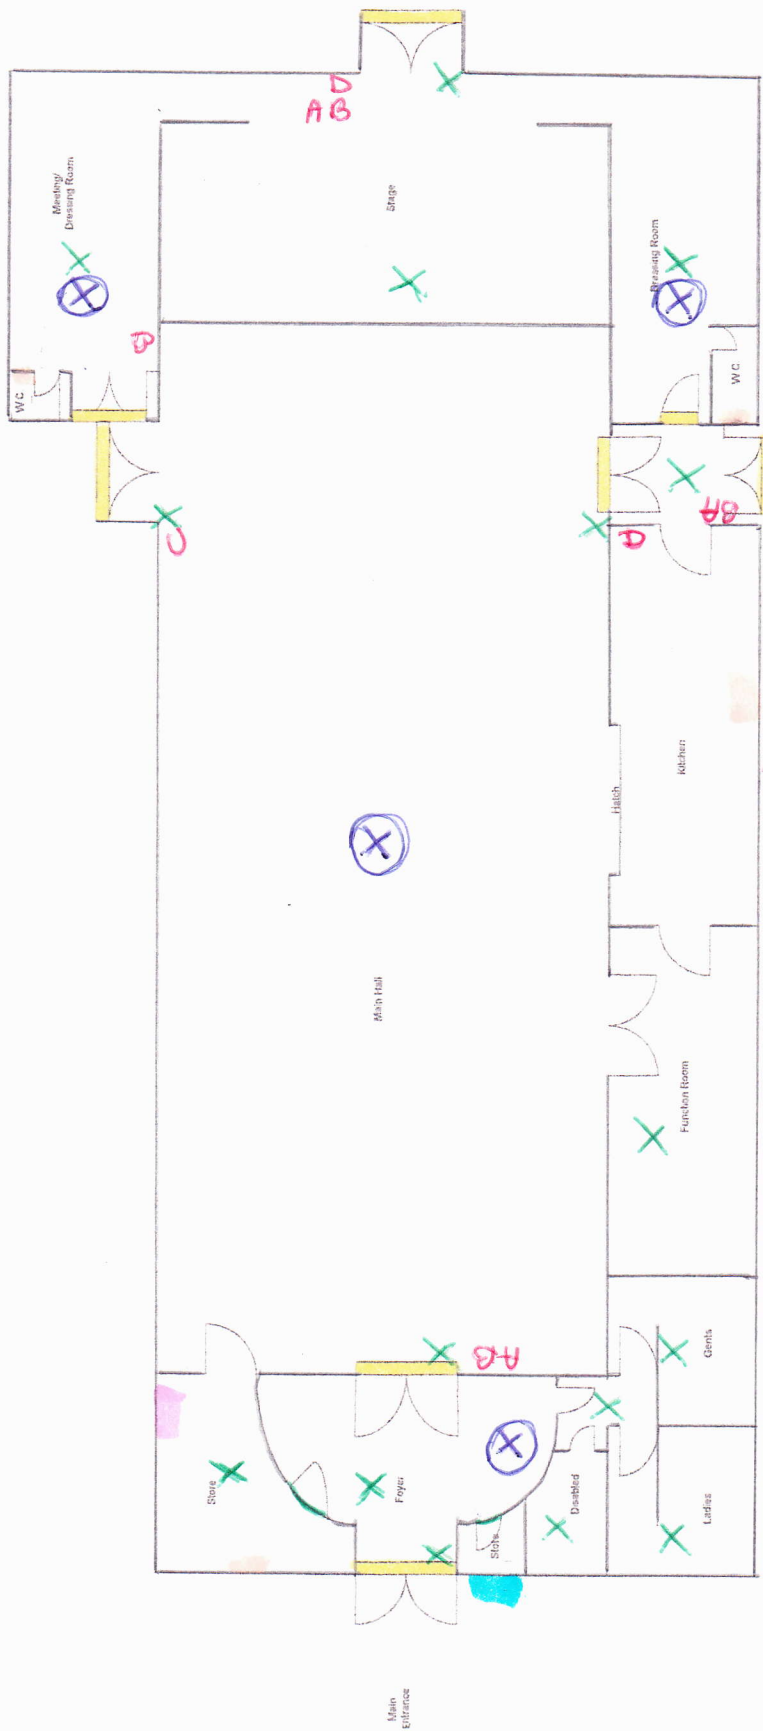

- A = CARBON DIOXIDE
- B = WATER
- C = ABC POWDER
- D = FIRE BLANKET

FIRE EXTINGUISHERS

- (X) = SMOKE DETECTOR
- X = EMERGENCY LIGHTING
- [Blue shaded] = GAS MAINS
- [Orange shaded] = MAINS WATER TAPS
- [Purple shaded] = MAINS ELECTRIC

FIRE ROUTES FROM THE BUILDING  
INTERNAL FIRE DOORS